

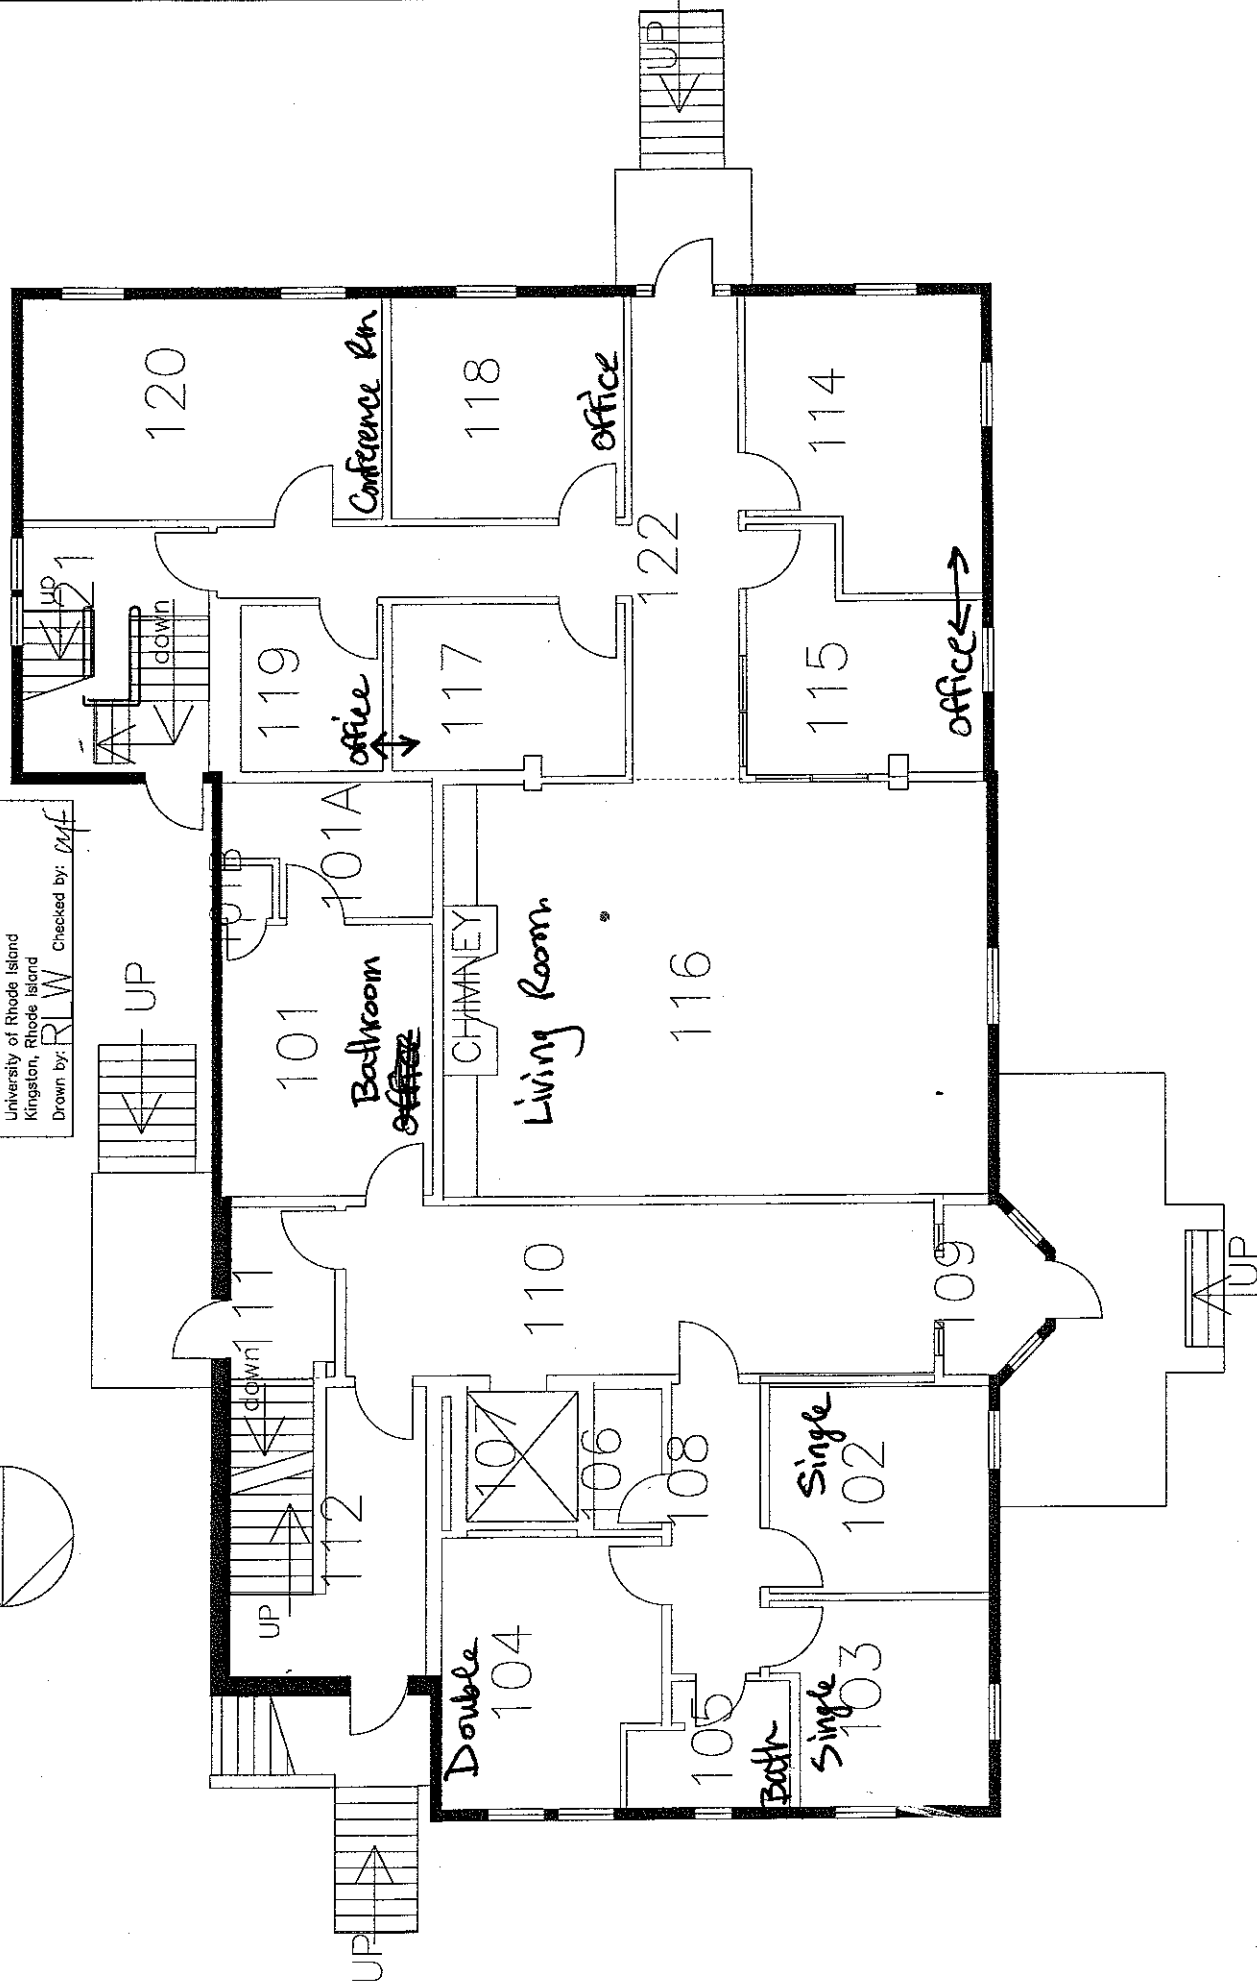


KC48C Page 2 of 4
~~TI HOUSE 2~~
 Building #1548
 FIRST FLOOR Date: 8/2006
 Property Office
 University of Rhode Island
 Kingston, Rhode Island
 Drawn by: RLW Checked by: MFC


TI House

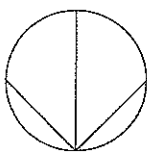


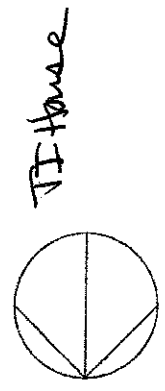

TI House

KC 48C	Page 3 of 4
HP HOUSE 2	
Building # 1548	
SECOND FLOOR	Date: 8/2006
Property: Offices University of Rhode Island Kingston, Rhode Island	
Drawn by: RLW	Checked by: Mf

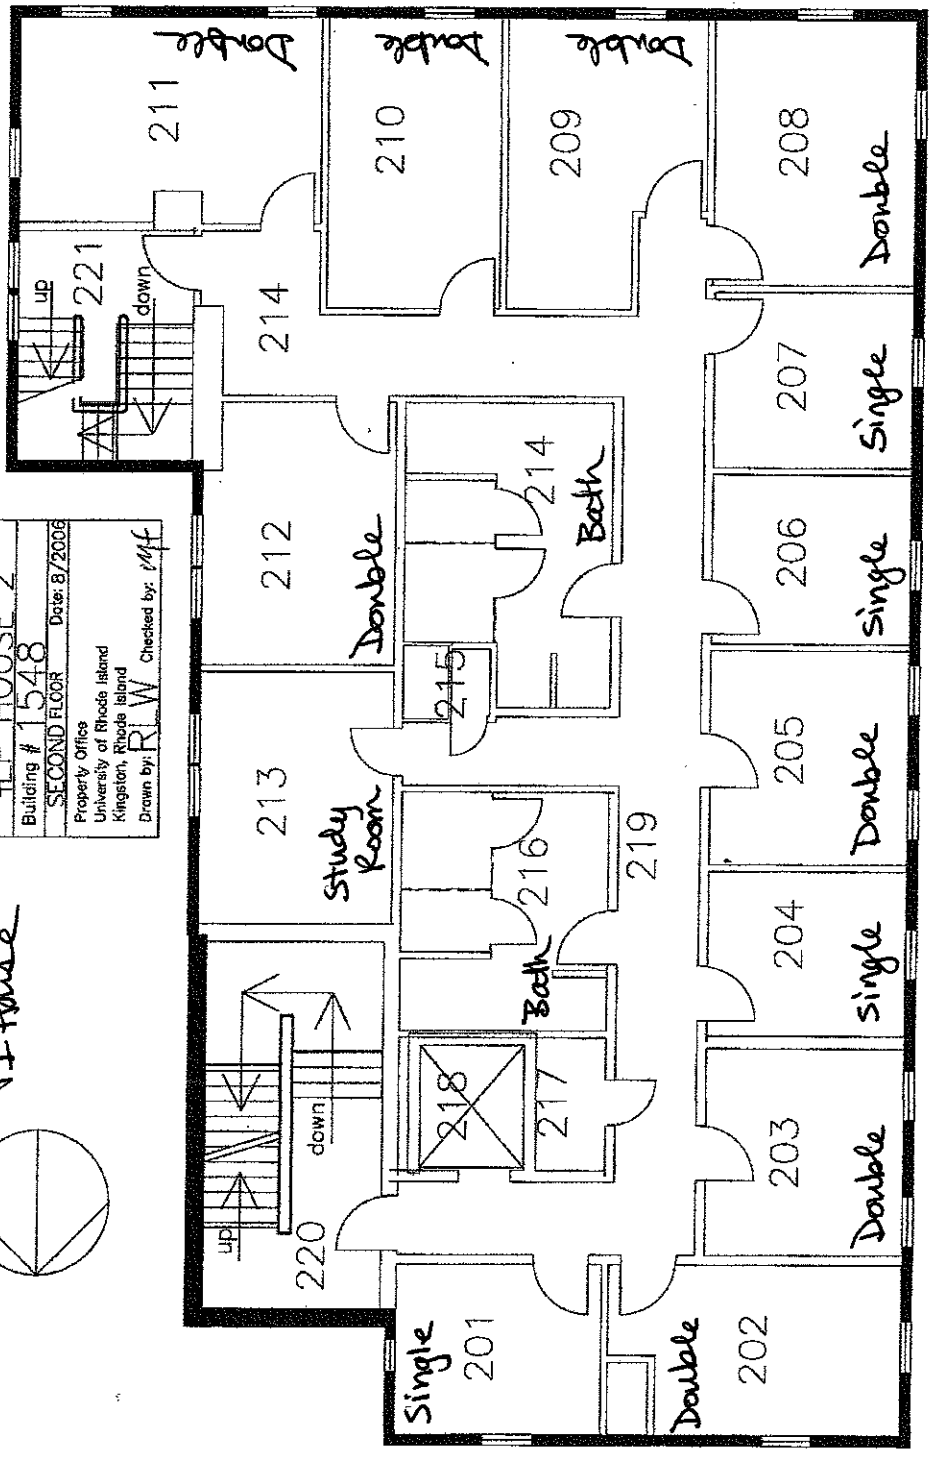

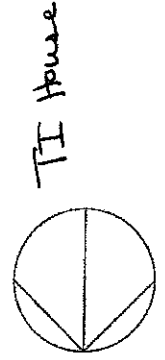

TI House

KC48C	Page 4 of 4
FF HOUSE 2	
Building #1548	
THIRD FLOOR	Date: 8/2008
Property Office University of Rhode Island Kingston, Rhode Island	
Drawn by: RLW	Checked by: GJF

